


FLOOR PLAN
PLEASE REFER TO PLANNING LAYOUT FOR PERSONNEL DOOR LOCATIONS

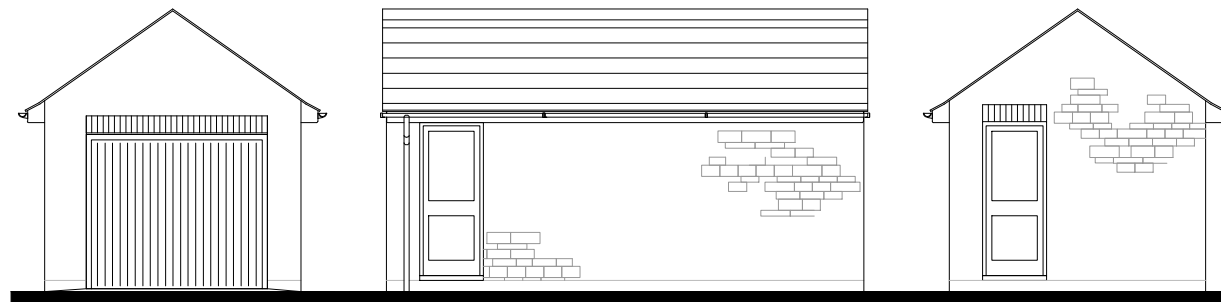

FRONT ELEVATION

SIDE ELEVATION
PLEASE REFER TO PLANNING LAYOUT FOR PERSONNEL DOOR LOCATIONS


REAR ELEVATION
PLEASE REFER TO PLANNING LAYOUT FOR PERSONNEL DOOR LOCATIONS



FRONT ELEVATION

SIDE ELEVATION
PLEASE REFER TO PLANNING LAYOUT FOR PERSONNEL DOOR LOCATIONS

REAR ELEVATION
PLEASE REFER TO PLANNING LAYOUT FOR PERSONNEL DOOR LOCATIONS

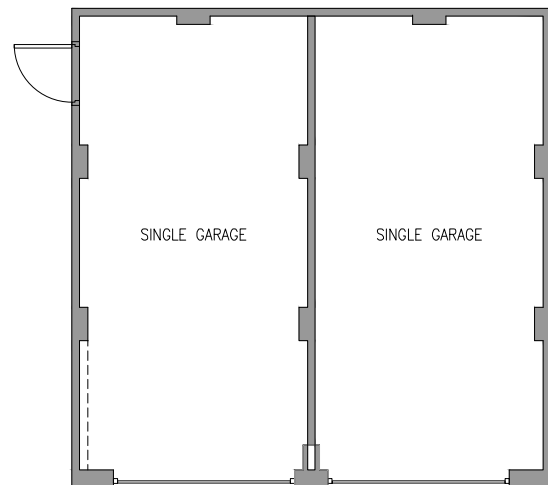

FLOOR PLAN
PLEASE REFER TO PLANNING LAYOUT FOR PERSONNEL DOOR LOCATIONS



FRONT ELEVATION

SIDE ELEVATION
PLEASE REFER TO PLANNING LAYOUT FOR PERSONNEL DOOR LOCATIONS

REAR ELEVATION
PLEASE REFER TO PLANNING LAYOUT FOR PERSONNEL DOOR LOCATIONS

PROJECT:
Collin Lane, Willersey


DRAWING TITLE:
**Garage Type
Plans & Elevations**

DRAWING No:
209-40-01


REV
-

SCALE:
1:100
DATE:
10/15
DRAWN:
CSR



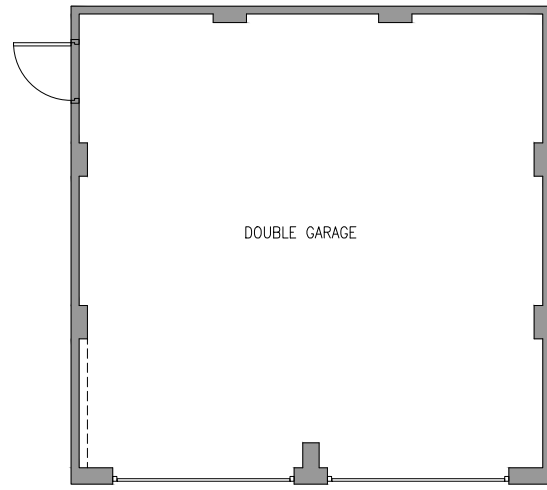

FLOOR PLAN
PLEASE REFER TO PLANNING LAYOUT FOR PERSONNEL DOOR LOCATIONS

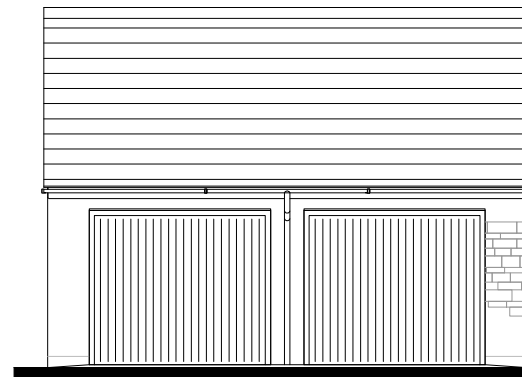


FRONT ELEVATION




SIDE ELEVATION
PLEASE REFER TO PLANNING LAYOUT FOR PERSONNEL DOOR LOCATIONS



REAR ELEVATION
PLEASE REFER TO PLANNING LAYOUT FOR PERSONNEL DOOR LOCATIONS

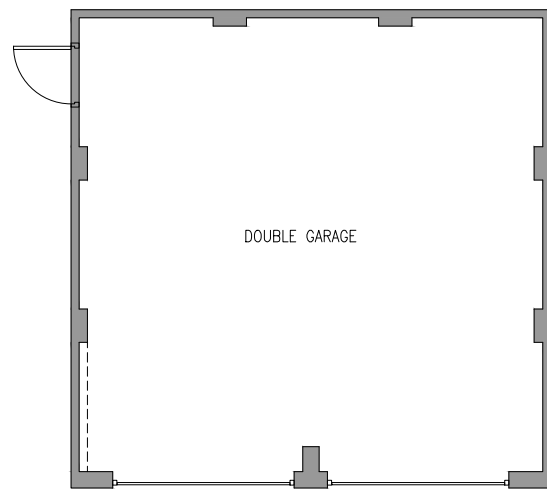


FLOOR PLAN
PLEASE REFER TO PLANNING LAYOUT FOR PERSONNEL DOOR LOCATIONS

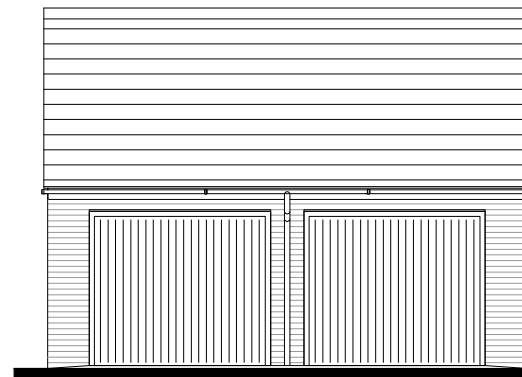


FRONT ELEVATION




SIDE ELEVATION
PLEASE REFER TO PLANNING LAYOUT FOR PERSONNEL DOOR LOCATIONS

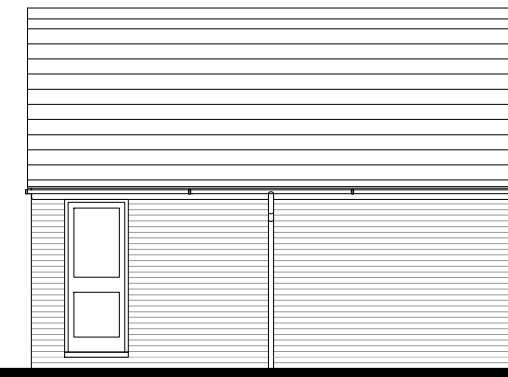


REAR ELEVATION
PLEASE REFER TO PLANNING LAYOUT FOR PERSONNEL DOOR LOCATIONS


PROJECT: Collin Lane, Willersey	
DRAWING TITLE: Garage Type Plans & Elevations	
DRAWING No: 209-40-02	REV -
SCALE: 1:100	
DATE: 11/15	
DRAWN: CSR	

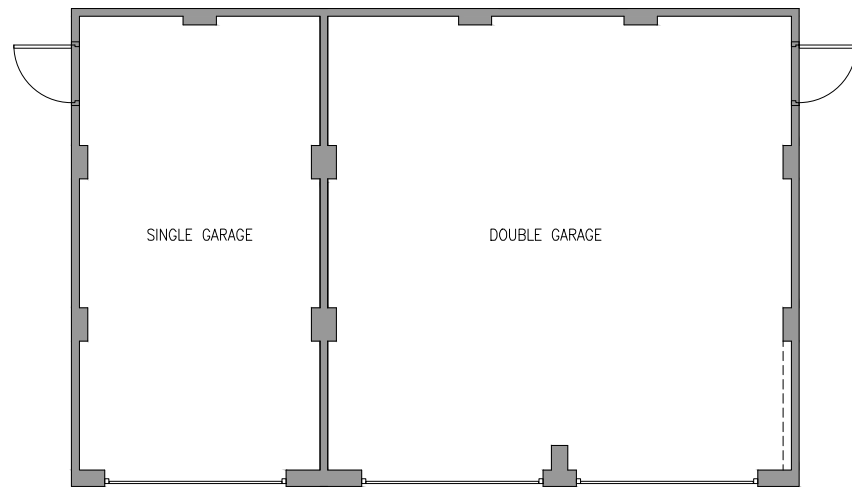

FLOOR PLAN
PLEASE REFER TO PLANNING LAYOUT FOR
PERSONNEL DOOR LOCATIONS

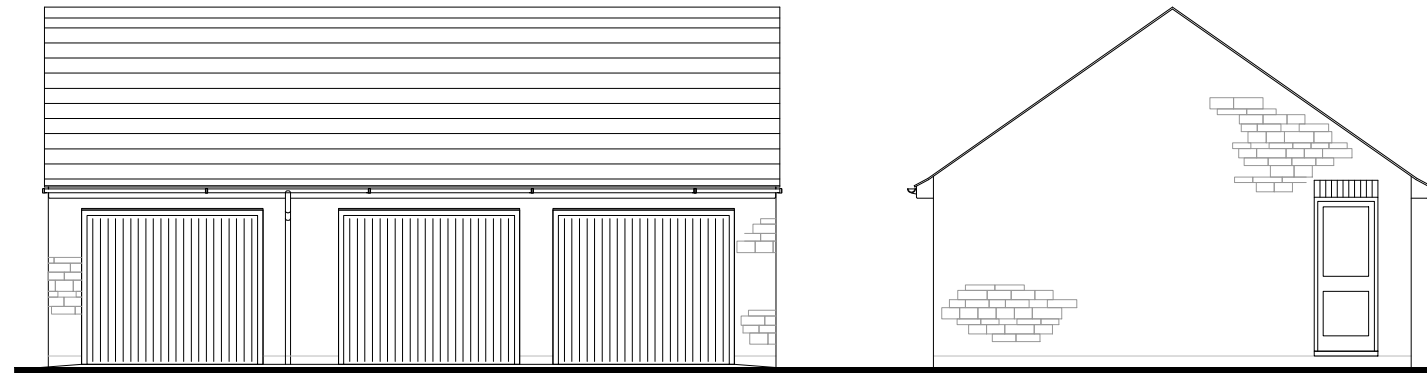


FRONT ELEVATION

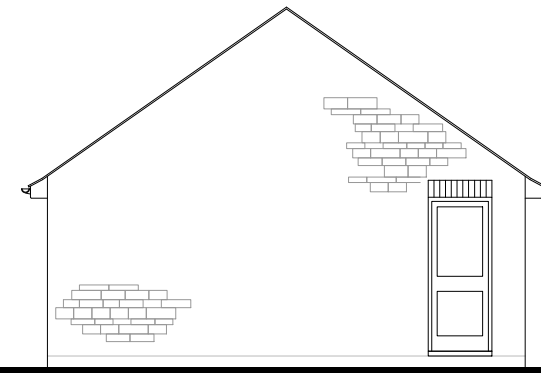


SIDE ELEVATION
PLEASE REFER TO PLANNING LAYOUT FOR
PERSONNEL DOOR LOCATIONS




SIDE ELEVATION
PLEASE REFER TO PLANNING LAYOUT FOR
PERSONNEL DOOR LOCATIONS

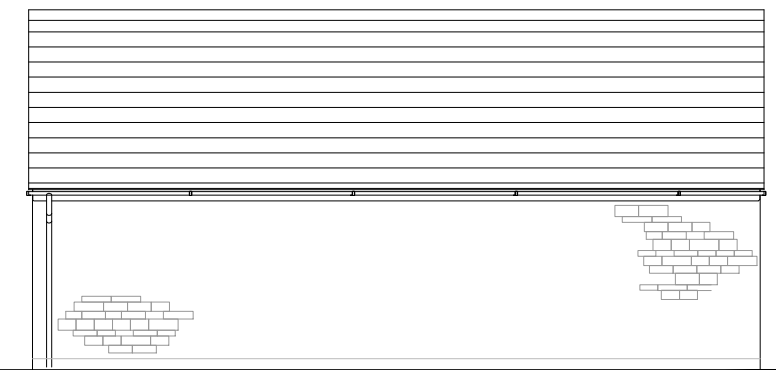


FRONT ELEVATION


PROJECT: Collin Lane, Willersey	
DRAWING TITLE: Garage Type Plans & Elevations	
DRAWING No: 209-40-03	REV -
SCALE: 1:100	
DATE: 11/15	
DRAWN: CSR	

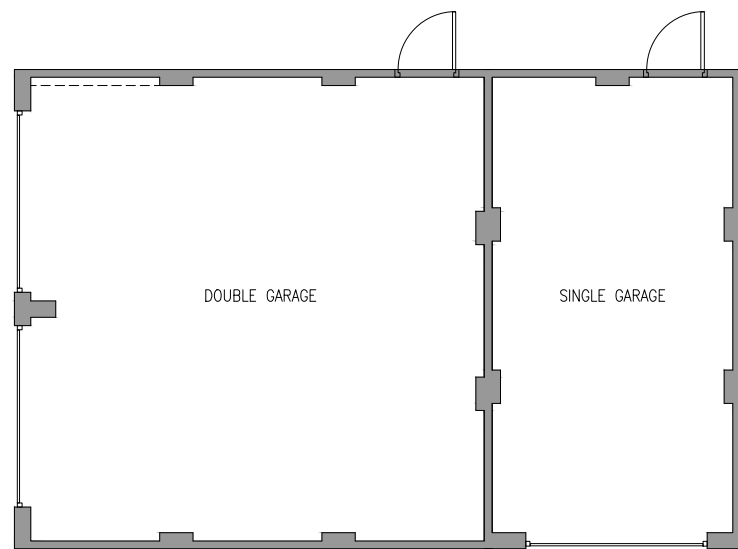


FLOOR PLAN
PLEASE REFER TO PLANNING LAYOUT FOR
PERSONNEL DOOR LOCATIONS

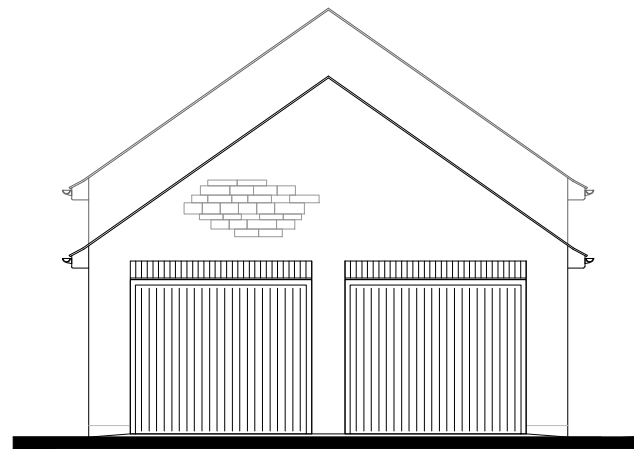


FRONT ELEVATION

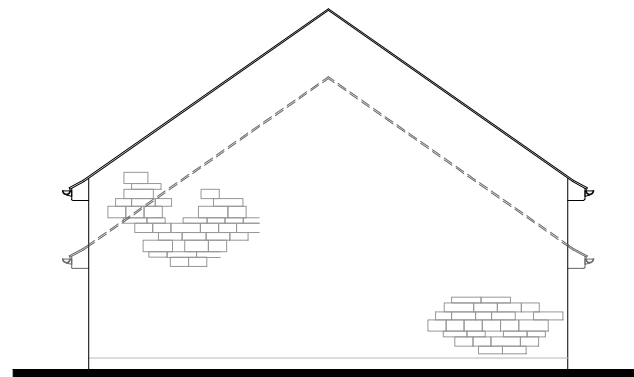


REAR ELEVATION
PLEASE REFER TO PLANNING LAYOUT FOR
PERSONNEL DOOR LOCATIONS

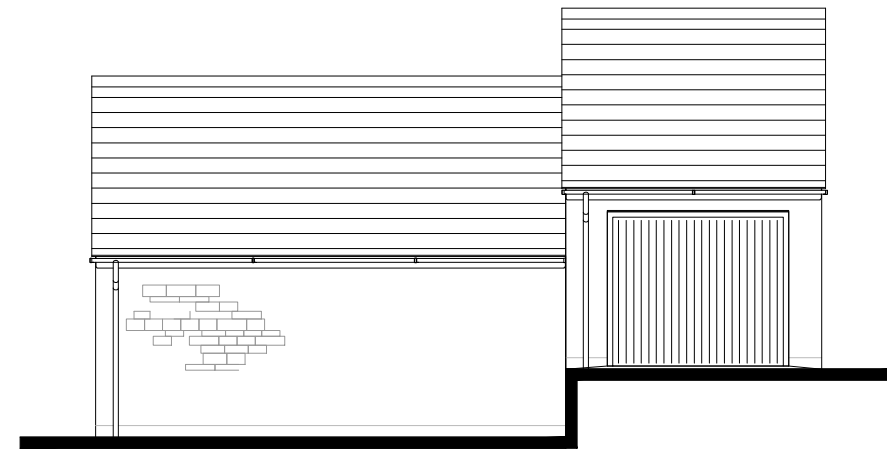

SIDE ELEVATION
PLEASE REFER TO PLANNING LAYOUT FOR
PERSONNEL DOOR LOCATIONS

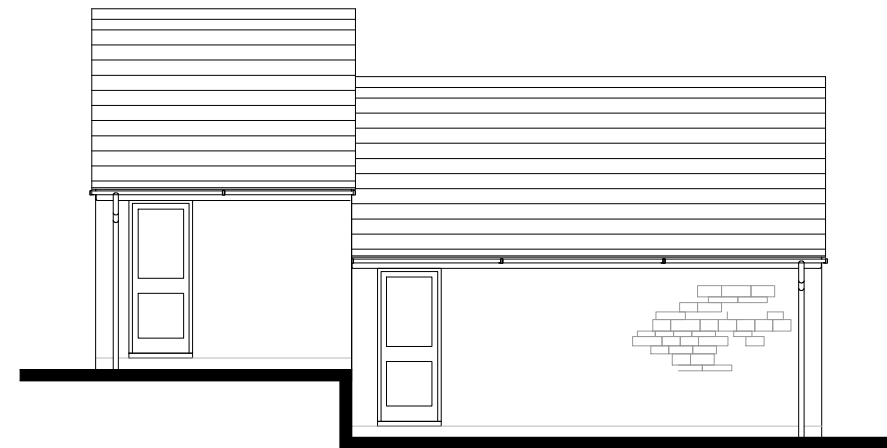

SIDE ELEVATION
PLEASE REFER TO PLANNING LAYOUT FOR
PERSONNEL DOOR LOCATIONS

PROJECT: Collin Lane, Willersey	
DRAWING TITLE: Garage Type Plans & Elevations	
DRAWING No: 209-40-04	REV -
SCALE: 1:100	
DATE: 11/15	
DRAWN: CSR	