
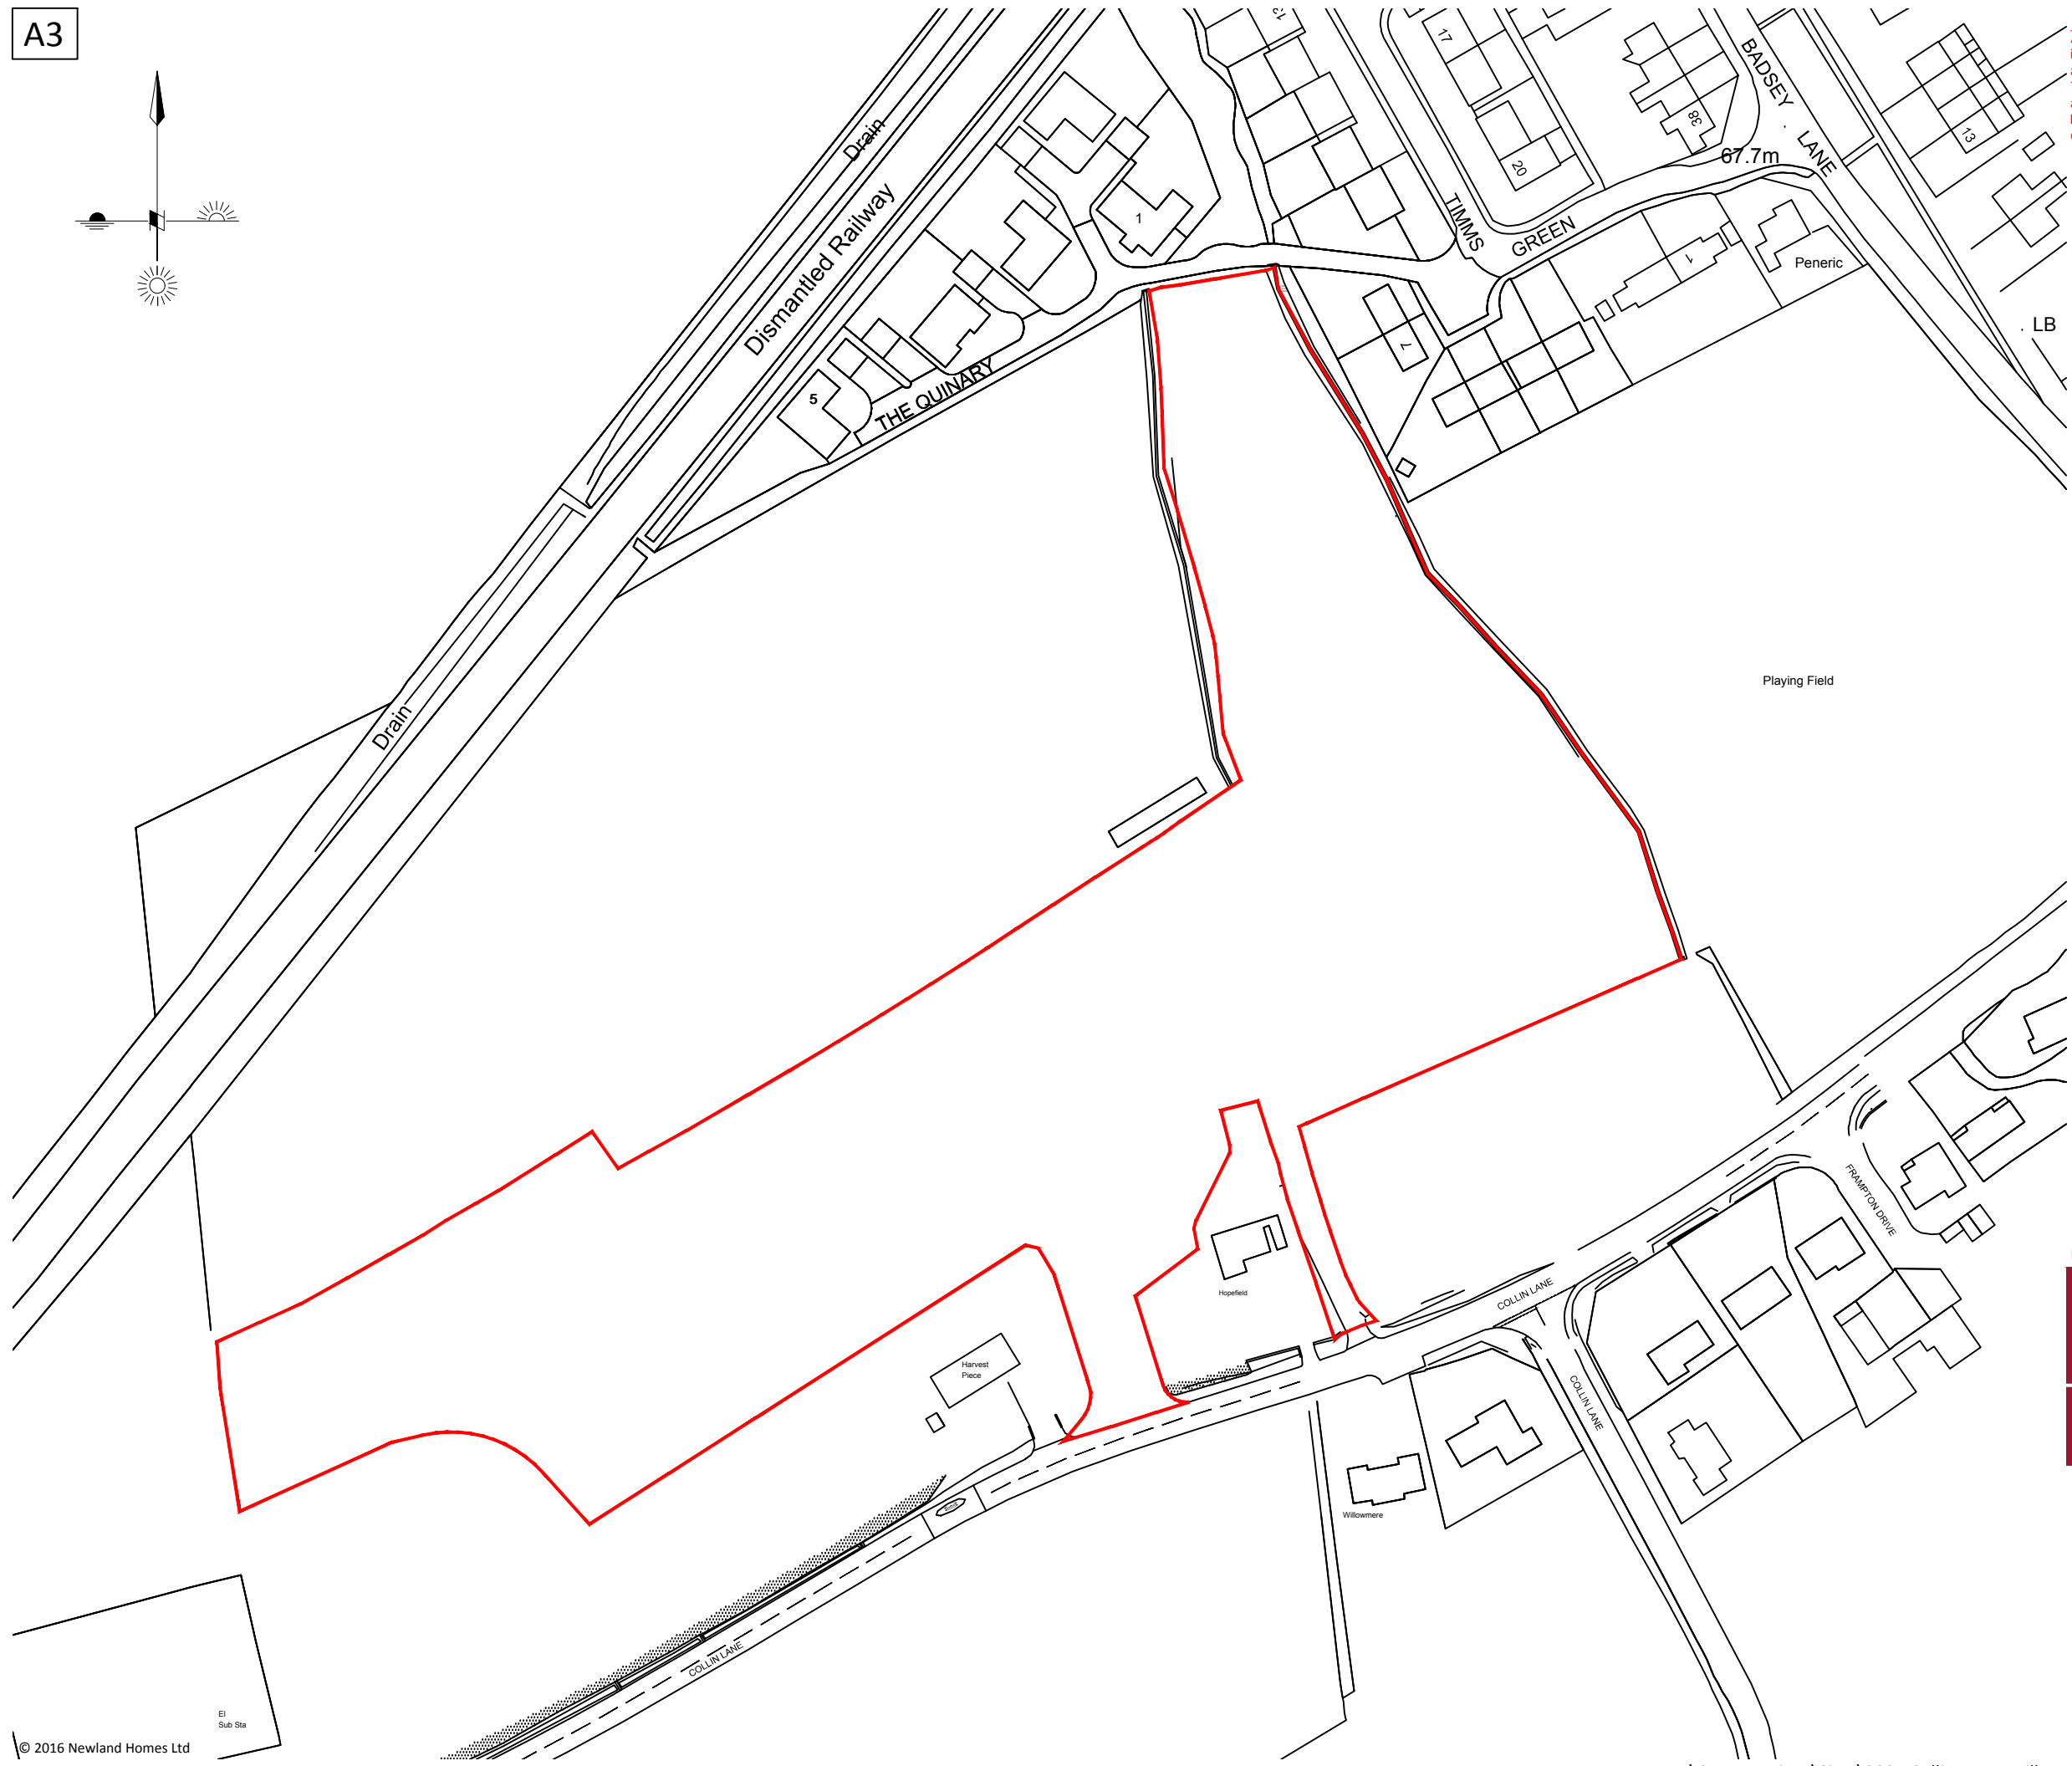


DO NOT SCALE FROM THIS DRAWING
All dimensions to be checked on site prior to manufacture of prefabricated items. Any discrepancy or query to be reported and clarified before associated work proceeds. All construction to be in accordance with relevant Trade and Professional Standards and Guidelines, Statutory requirements and product manufacturers' specifications. Read in conjunction with Finishing specification, Workmanship specification, all other associated drawings issued and details which may be issued from time to time.

Legend

 Redline Boundary



REV _____ DATE _____ INITIAL _____



**Collin Lane,
Willersey
Location Plan**

1:1250@A3
Scale

209_01
Drawing No.

CC
Drawn
June 2016
First Issue
-
Revision