




SECTION A-A scale: 1:200@ A1

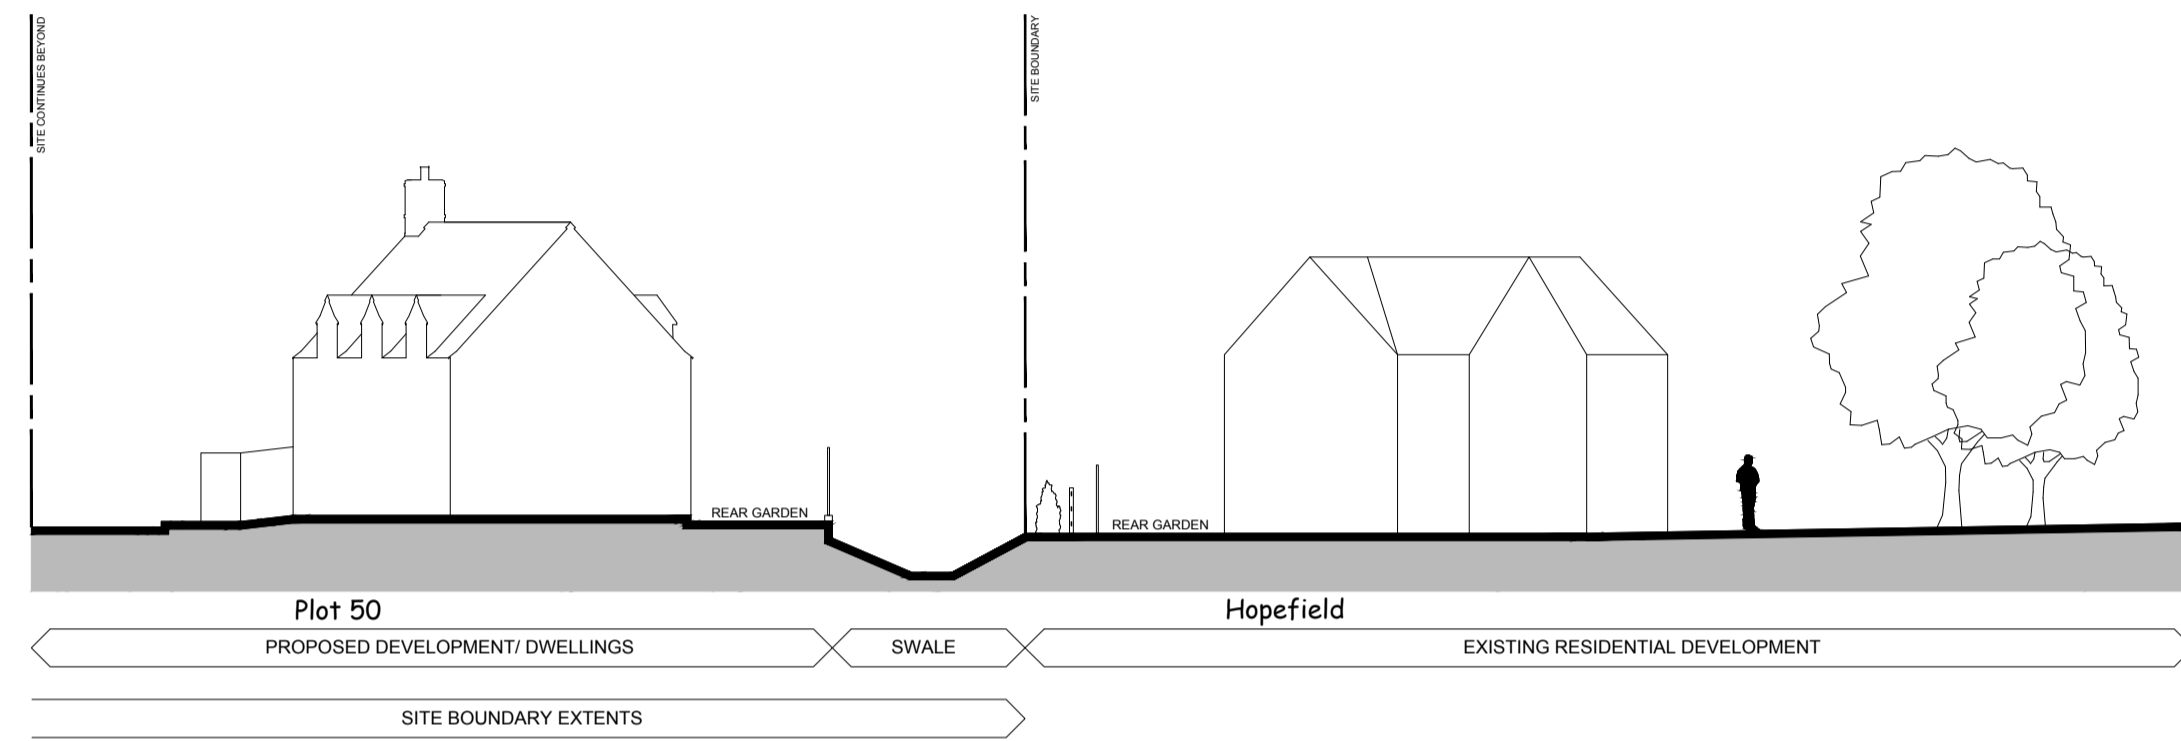

SECTION B-B scale: 1:200@ A1

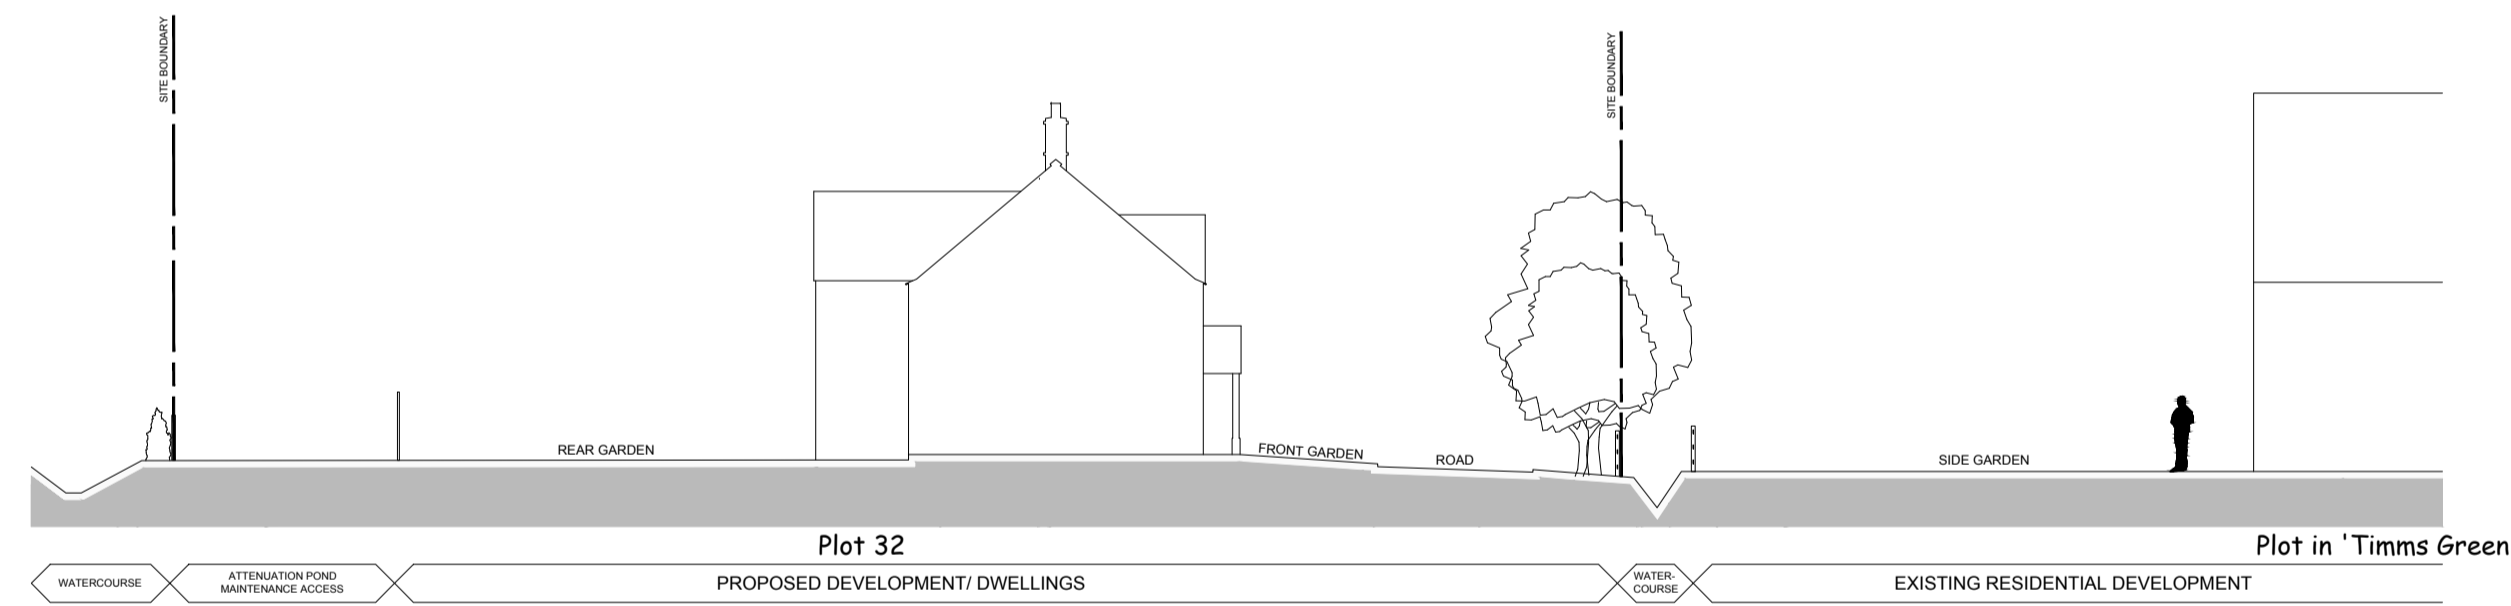

SECTION C-C scale: 1:200@ A1

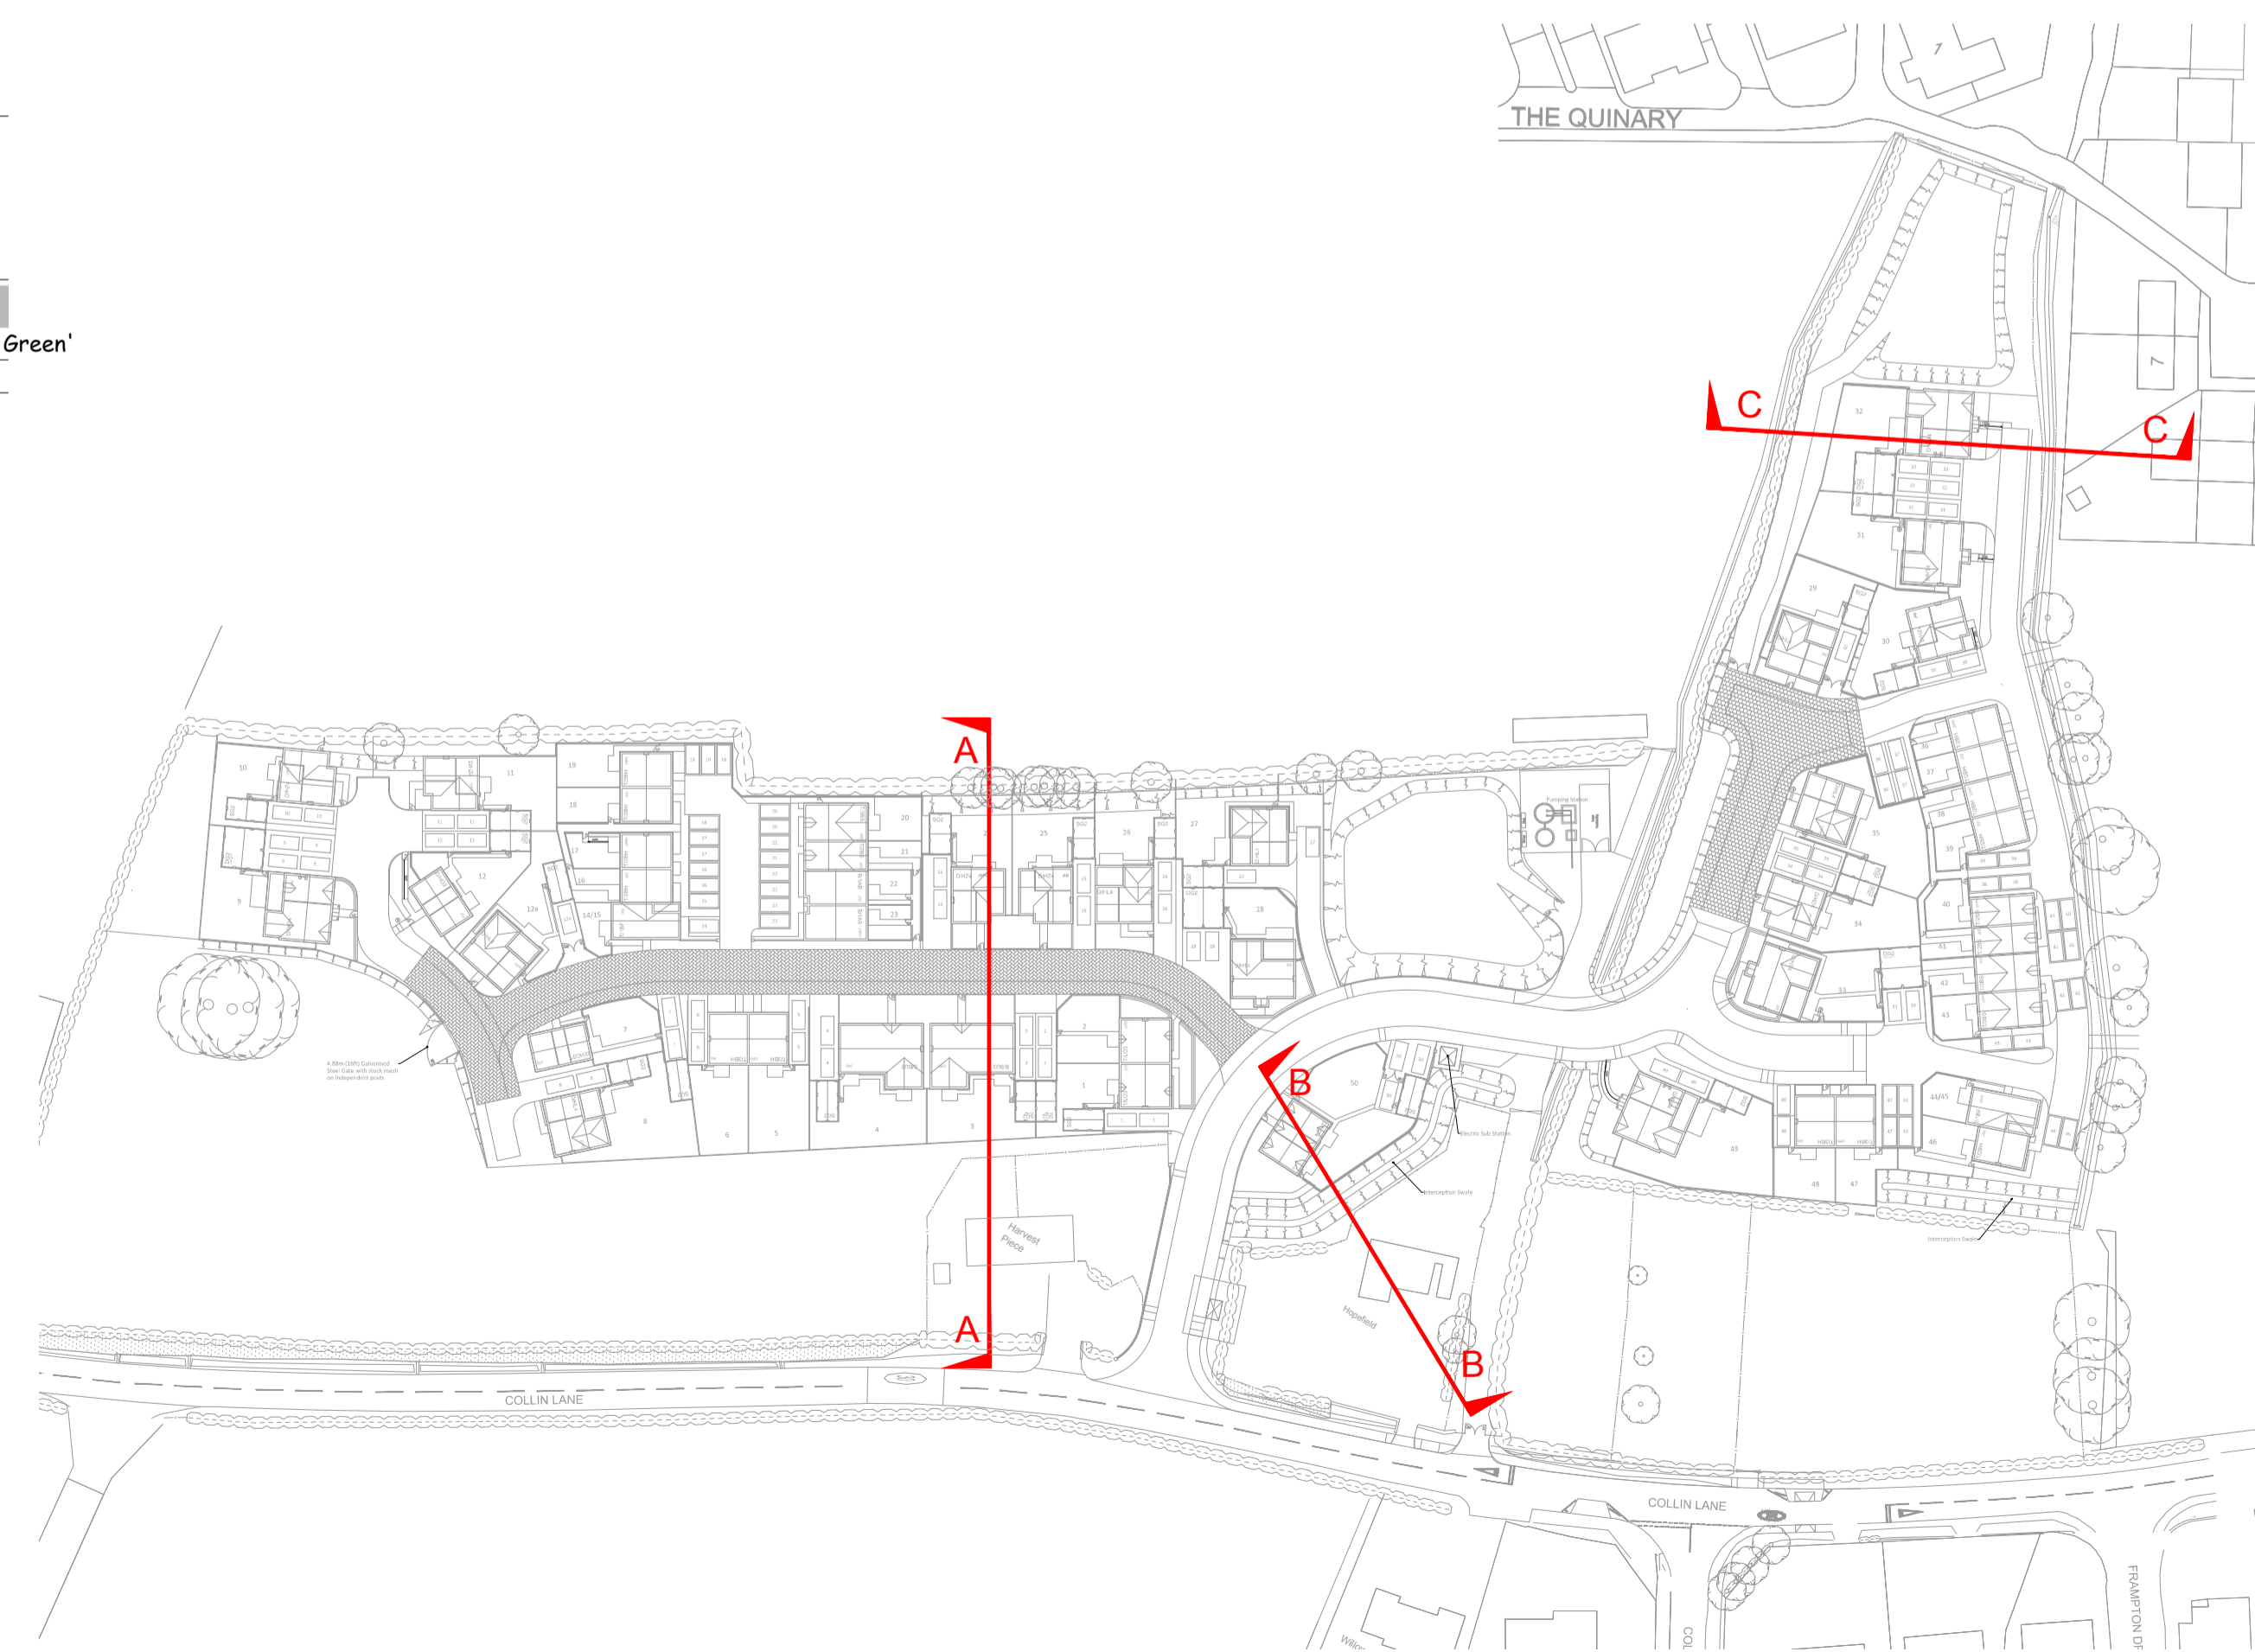

KEY PLAN scale: 1:1000@A1

REV	DATE	INITIAL
		

Collin Lane,  
Willersey  
Site Sections

1:200@A1  
Scale  
209\_50  
Drawing No.

CC  
Drawn  
June 2016  
First Issue  
-  
Revision