



Plot 46 Plots 44/45 Plot 43 Plot 42 Plot 41 Plot 40 Plot 39 Plot 38 Plot 37 Plot 36 Plot 30 Plot 31 Plot 32

Street Scene A-A / East side of development to front POS




Plot 50 Plot 2 Plot 3 Plot 4 Plot 5 Plot 6 Plot 7

Street Scene B-B / Road behind Harvest Piece, looking South



Plot 12a Plots 14/15 Plot 23 Plot 24 Plot 25 Plot 26 Plot 28

Street Scene C-C / Road behind Harvest Piece, looking North

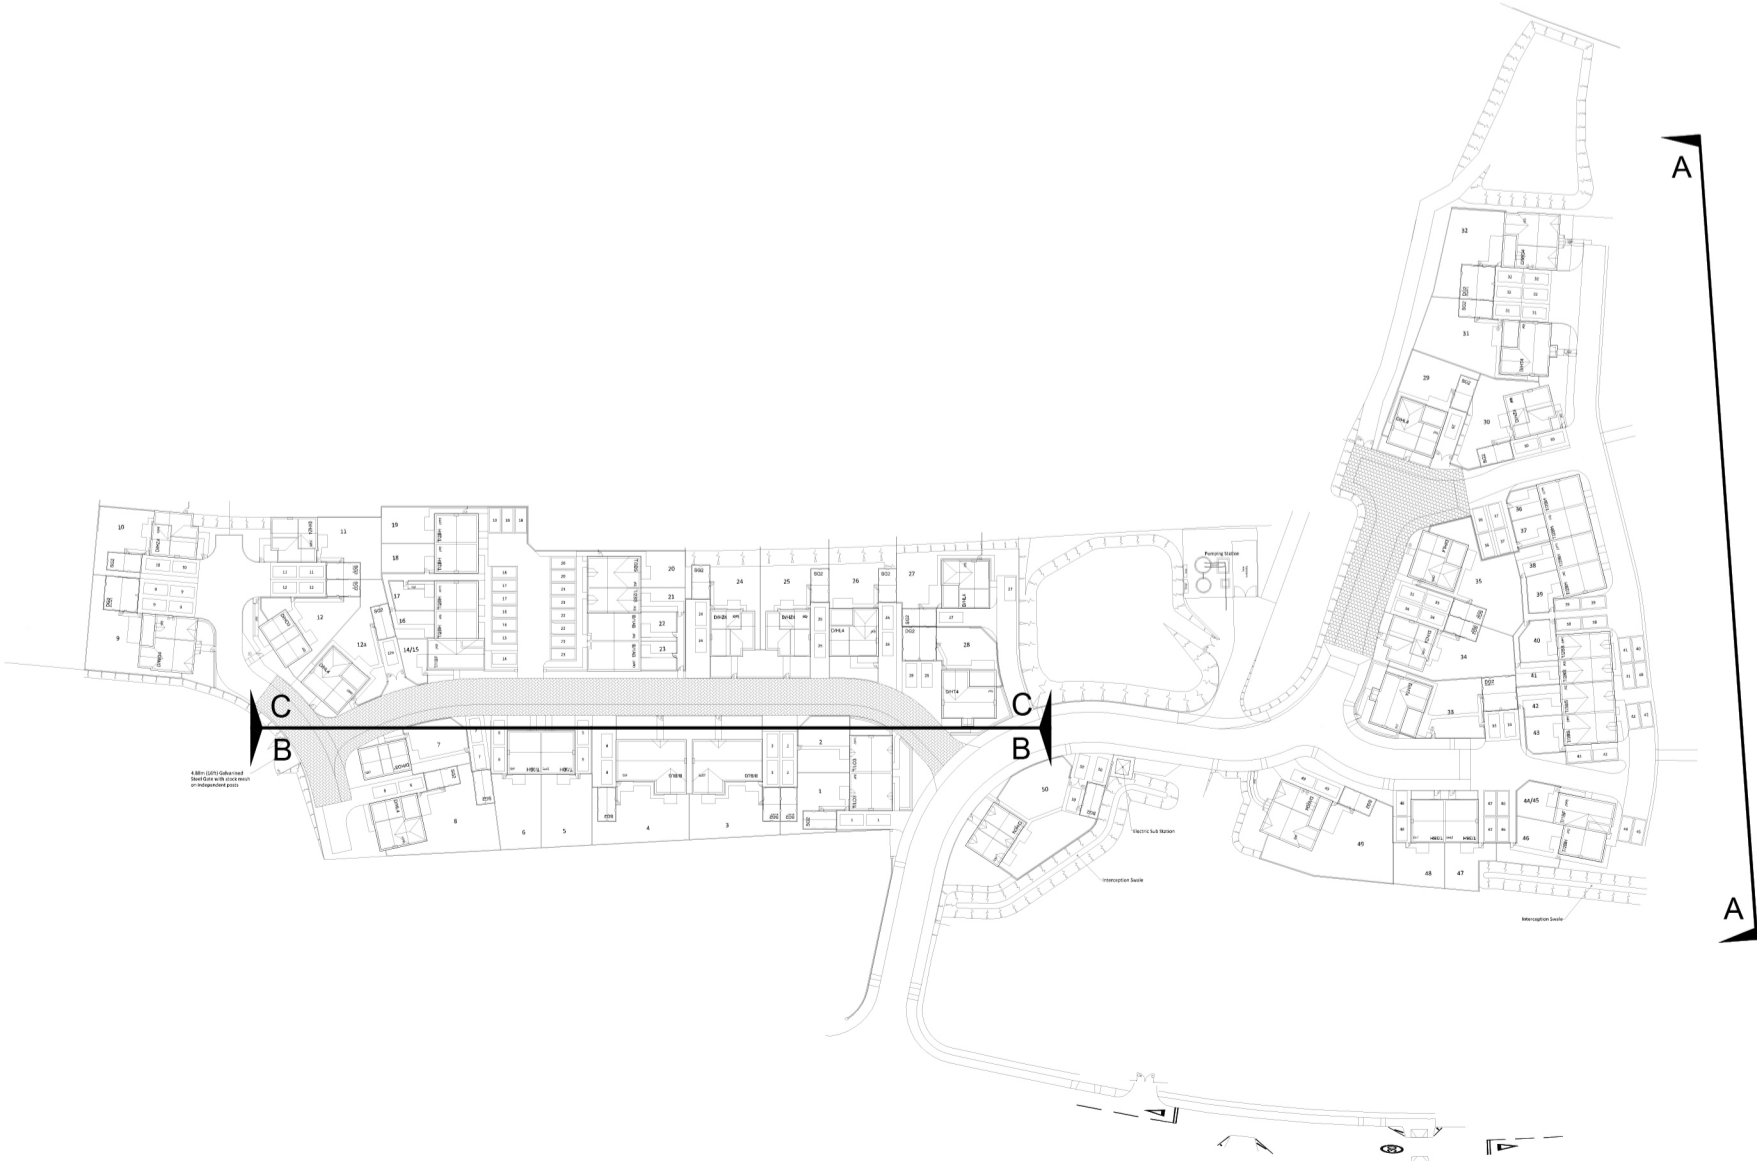

Key Plan scale: NTS

REV	DATE	INITIAL
-----	------	---------



Collin Lane,
Willersey
Street Scenes